
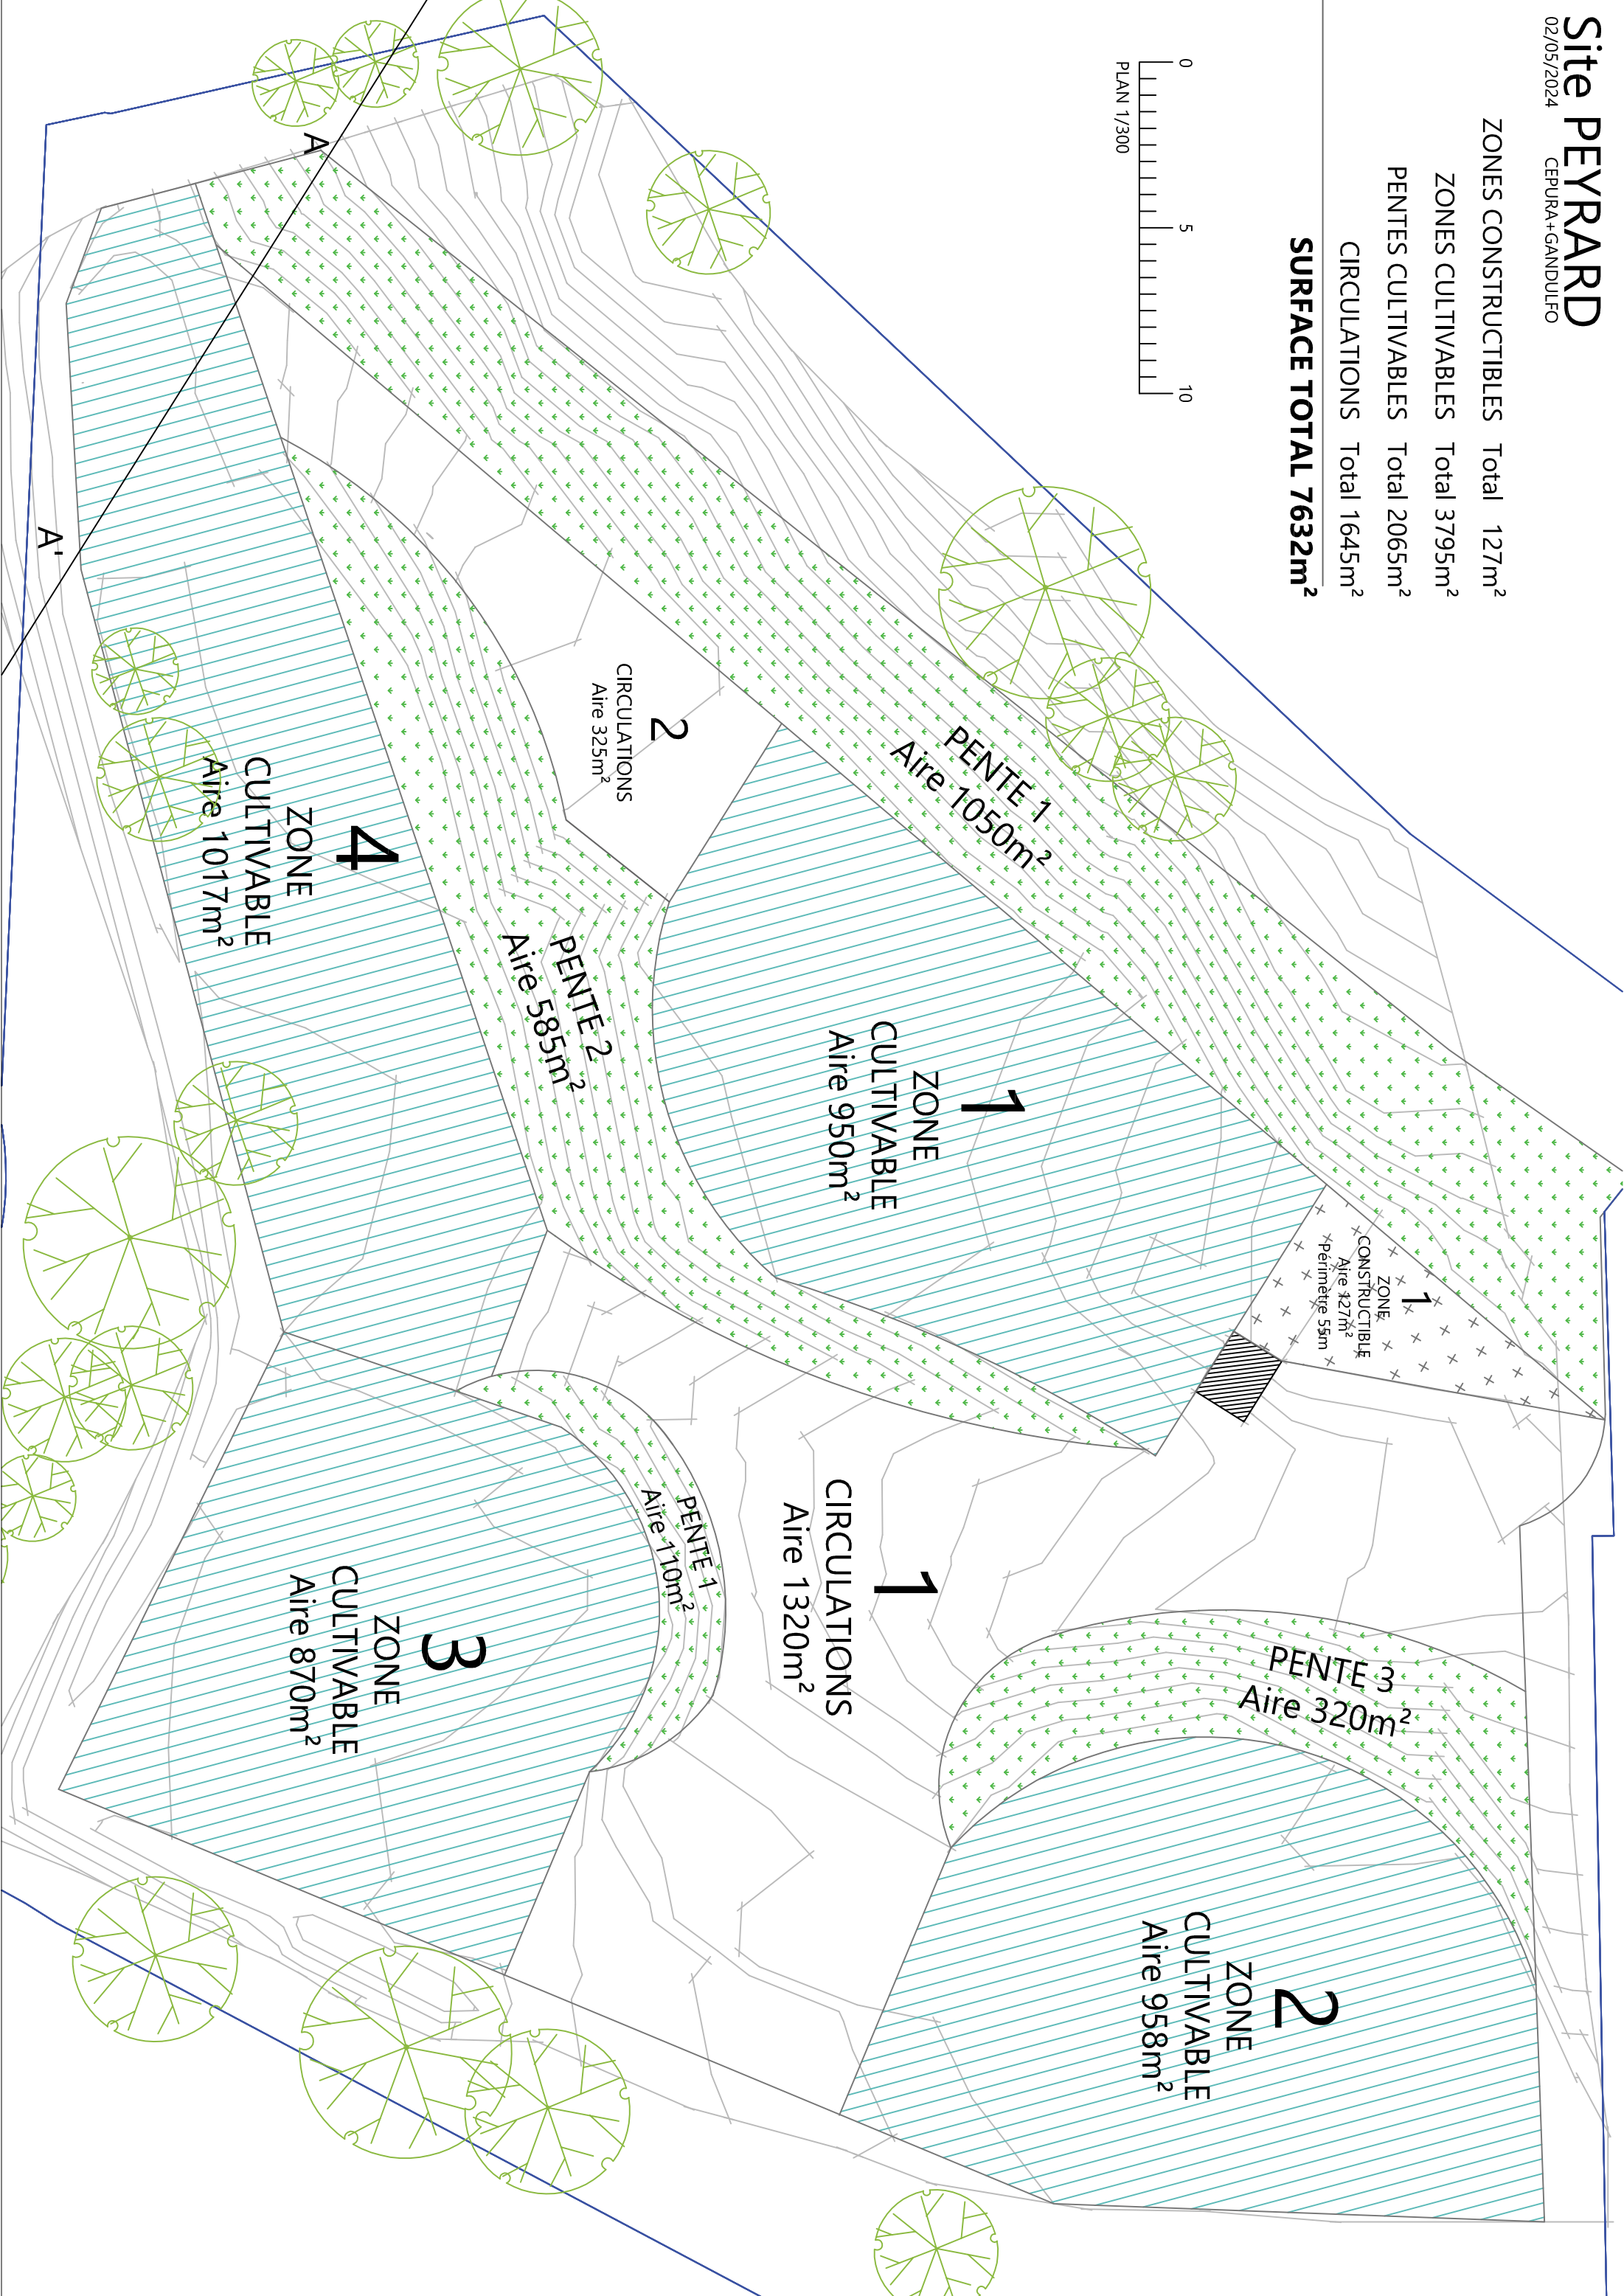


ZONES CONSTRUCTIBLES	Total	127m ²
ZONES CULTIVABLES	Total	3795m ²
PENTES CULTIVABLES	Total	2065m ²
CIRCULATIONS	Total	1645m ²
SURFACE TOTAL	Total	7632m²

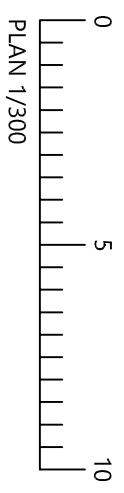

Site PEYRARD

02/05/2024

CEPURA+GANDULFO

COUPE A - A'

